RECORD OF SURVEY No. 35 - 17

T. 1 S., R. 32 E.,

M.D.M.

SECTION

32

R/W CENTERLINE 9 - MNO - 6

ANGEL PT. 1412+87.999 N 648198.002 E 2178100.629

1425+57.999 N 649455.316 E 2177921.575


> R/W ANGLE PT 1425+57.999

GRID NORTH GEODETIC AZ. = GRID AZ. + CONVERGENCE SCALE 1:1200

50 100

LEGEND

- SET 0.75" × 30" REBAR WITH AN 1.5" DIA. ALUMINUM CAP, MARKED "CALTRANS" AND AS NOTED.
- ₩ PROJECT CONTROL MONUMENT, "CALTRANS" ALUMINUM CAP ON 0.75" x 30" REBAR, MARKED AS SHOWN.
- @ FOUND HORIZONTAL OR VERTICAL CONTROL MONUMENT WITH PUBLISHED VALUES.
- FOUND 6" x 6" SQ. TYPE "C" CONCRETE HWY. RIGHT-OF WAY MONUMENT.
- FOUND PUBLIC LAND NET CORNER,
- AS NOTED. O FOUND, CALIFORNIA DIVISION OF HIGHWAYS
- BATHEY CAP AND T-BAR, MARKED AS SHOWN. TOUND, CALIFORNIA DIVISION OF HIGHWAYS
- BRASS CAP IN CONCRETE, MARKED AS SHOWN.
- @ FOUND, CALIFORNIA DEPT. OF TRANSPORTATION BRASS CAP IN CONCRETE, MARKED AS SHOWN.
- A FOUND MONUMENT, MARKED AS SHOWN.
- O CALCULATED POINT, NOTHING FOUND OR SET.

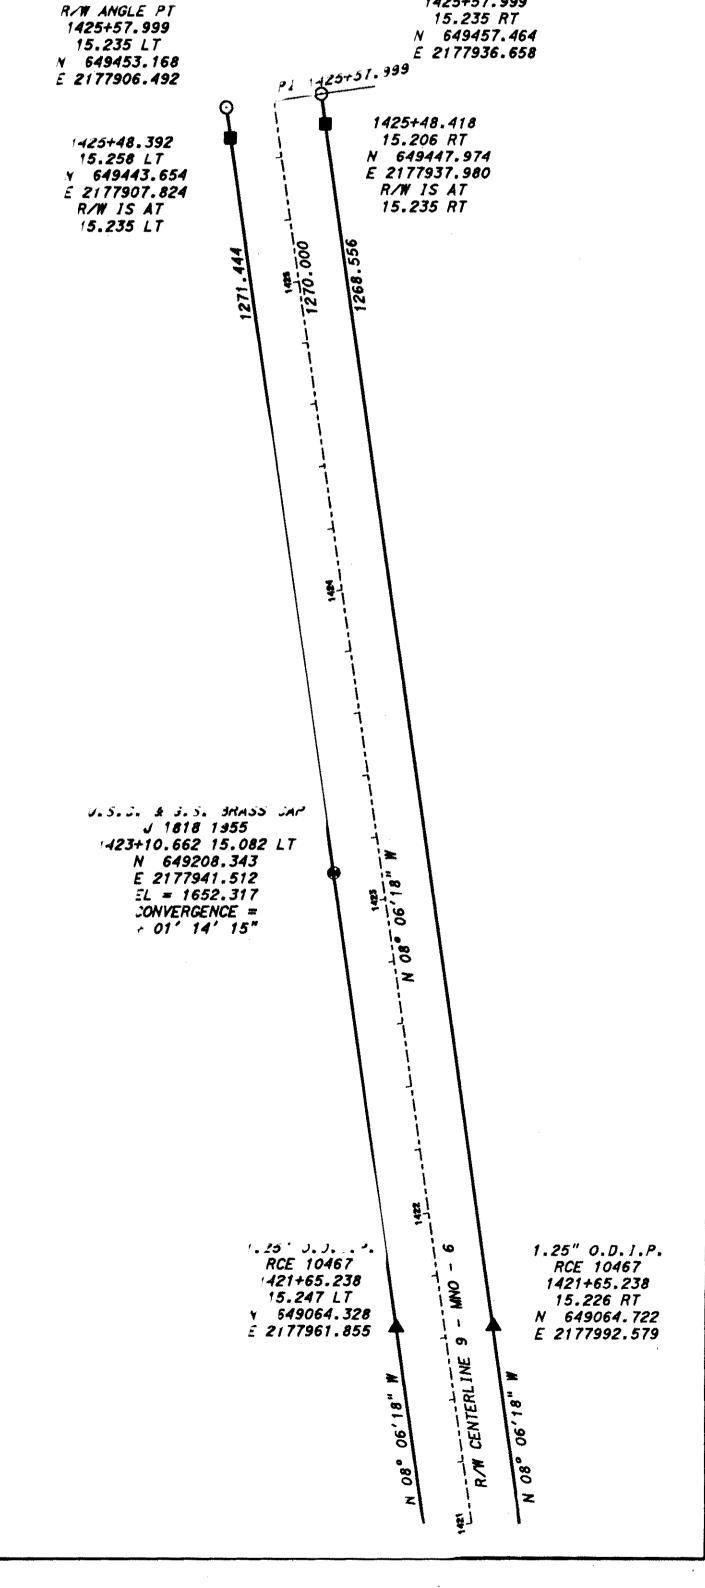

***** *